

Base Map (16 lots)



FOR

BECKER- 3005 AVA ST & 3036 RIVER RD


NE 1/4, SECTION 11, TOWNSHIP 17 SOUTH, RANGE 4 WEST, W.M.

EUGENE, LANE COUNTY, OREGON

DATE PREPARED: October 21, 2020

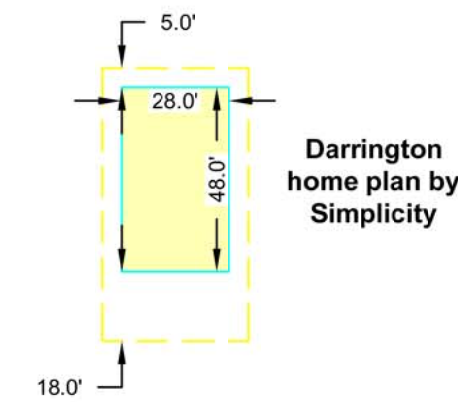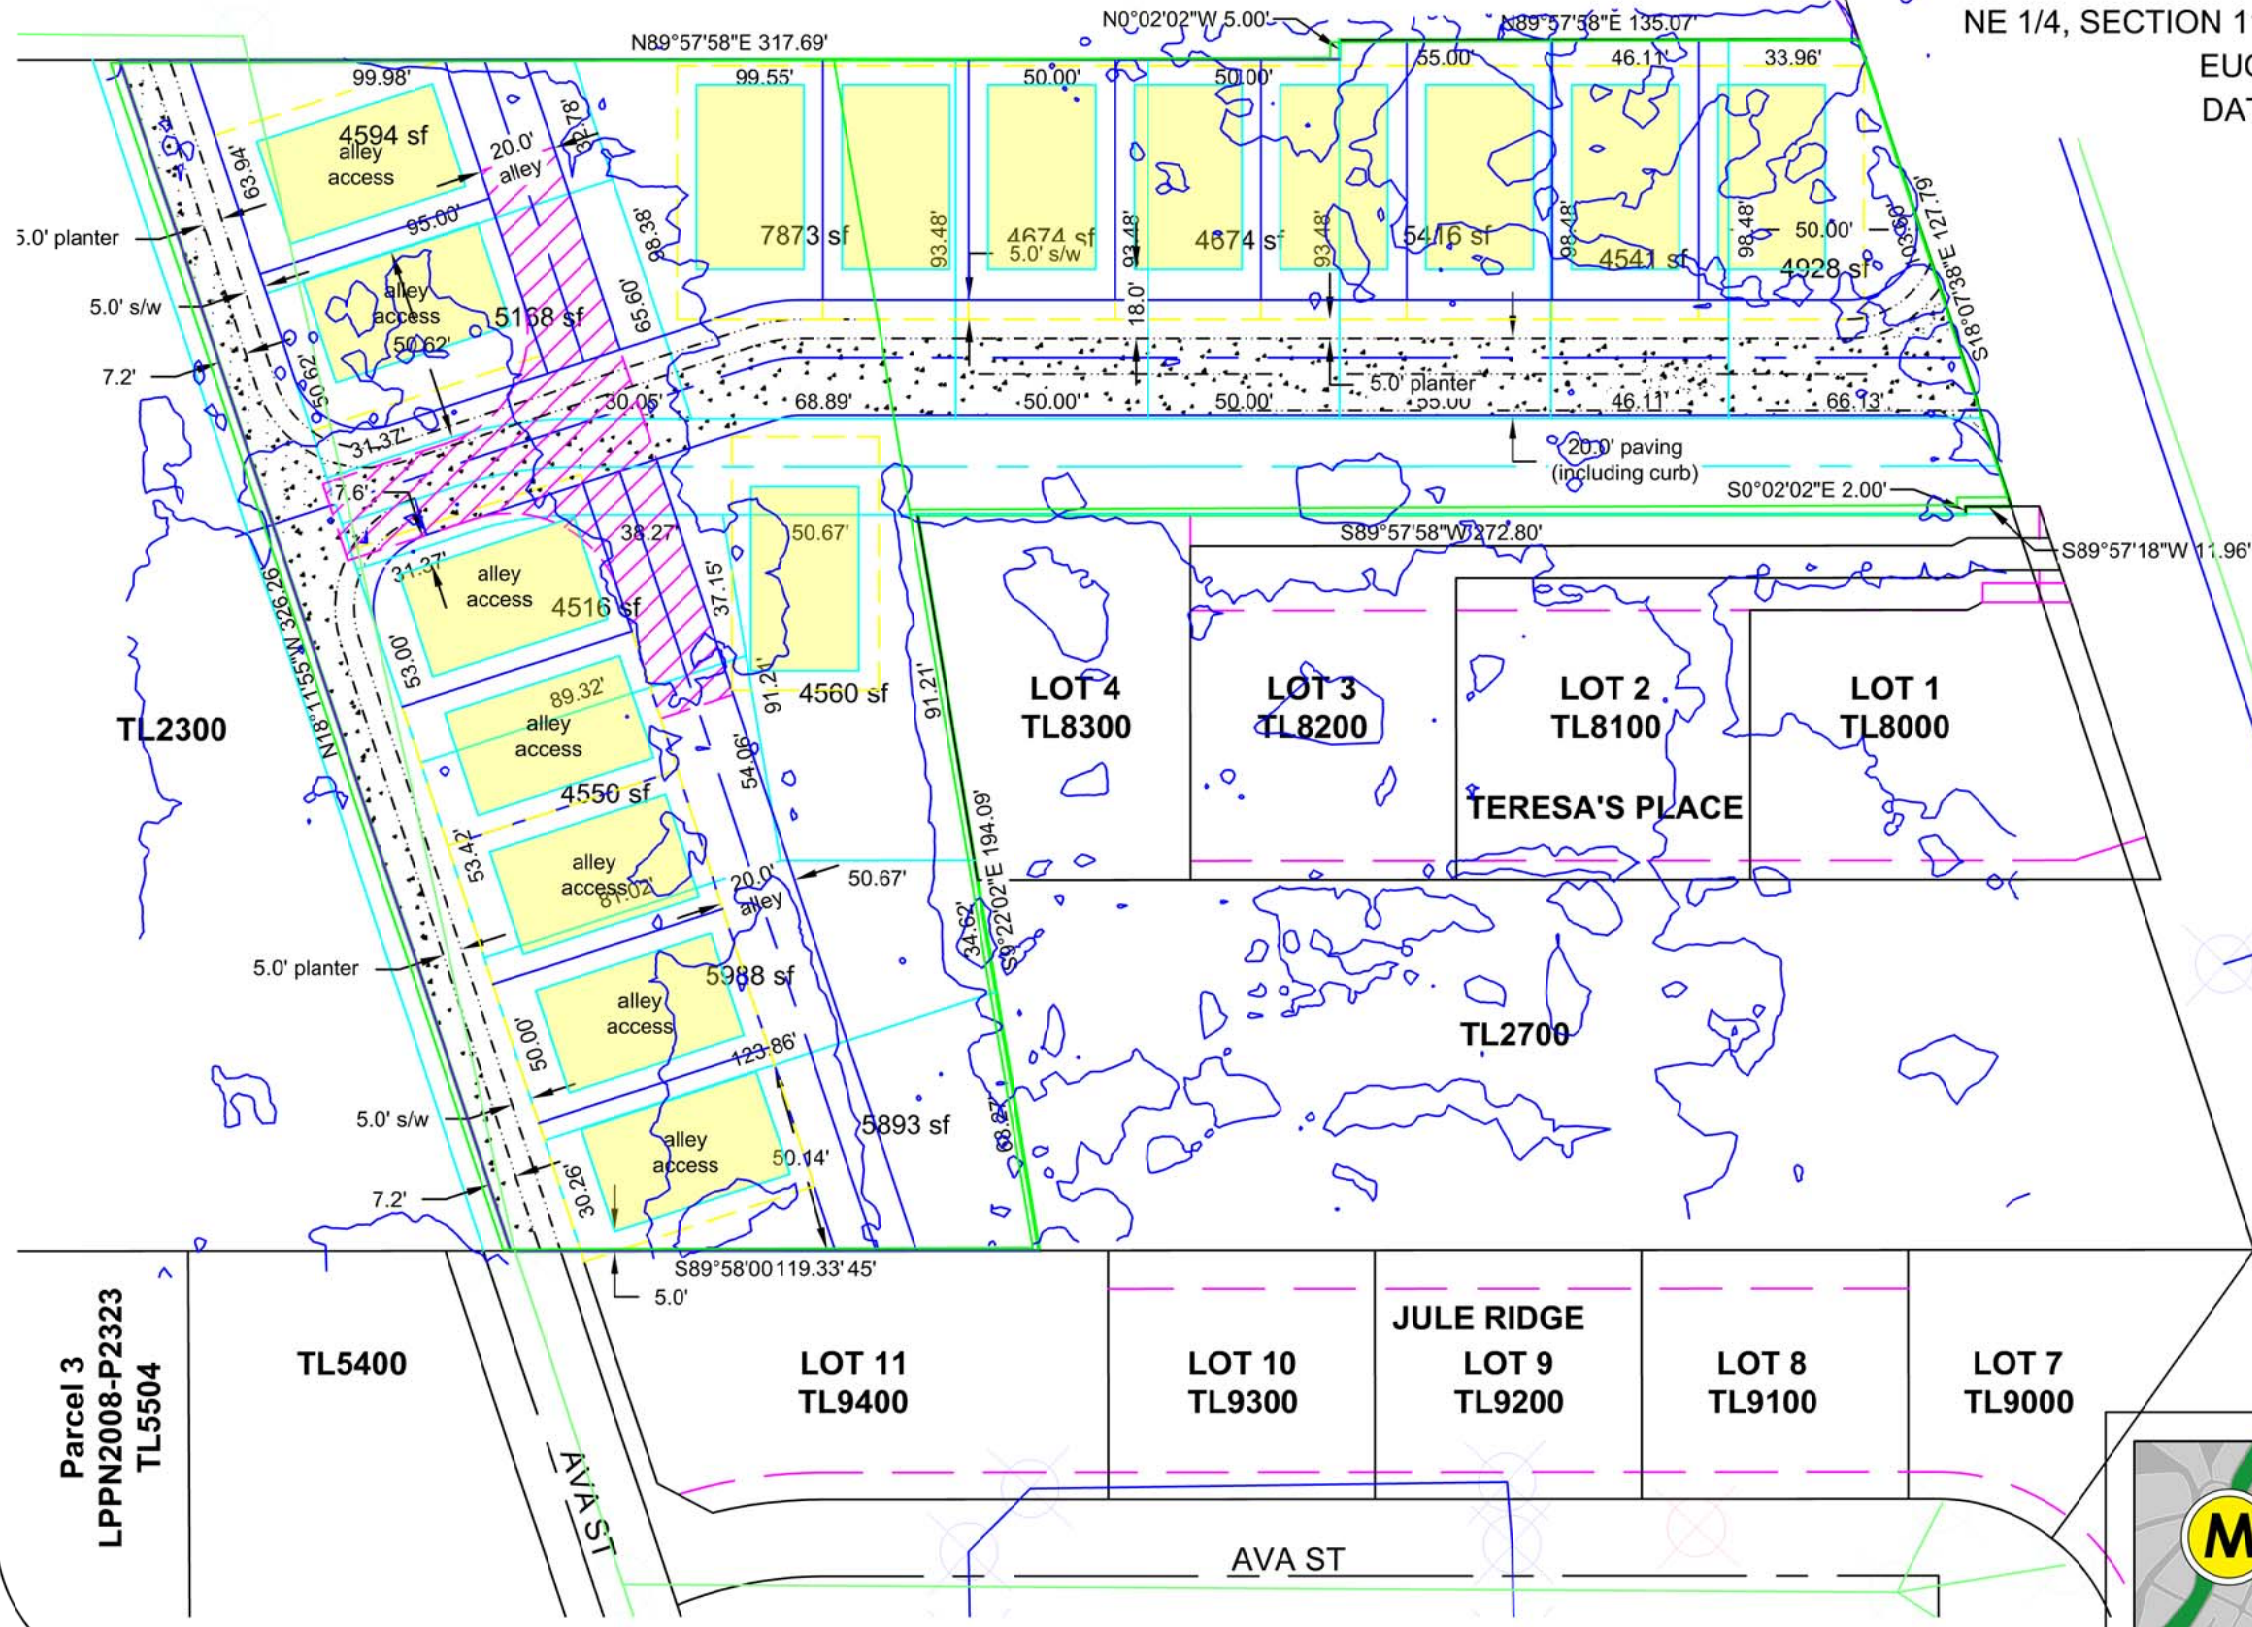

Darrington home plan by Simplicity

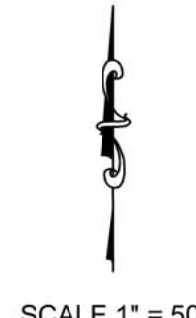

Map compiled from record data, Lane County GIS, Aerial photos, Dogami Lidar data, etc. Survey field data was not gathered, and this map is not a survey.

Parcel 3
LPPN2008-P2323
TL5504



METRO PLANNING, INC
846 A STREET
SPRINGFIELD, OR. 97477
541-302-9830
JOB NO. P20-015